




60129 - 001 - - Dietrich's AG : Grundriss : 19.01 [x64]
26.03.2019 / 11:44:40 / Maßstab: 1 : 20
GRUNDRISS

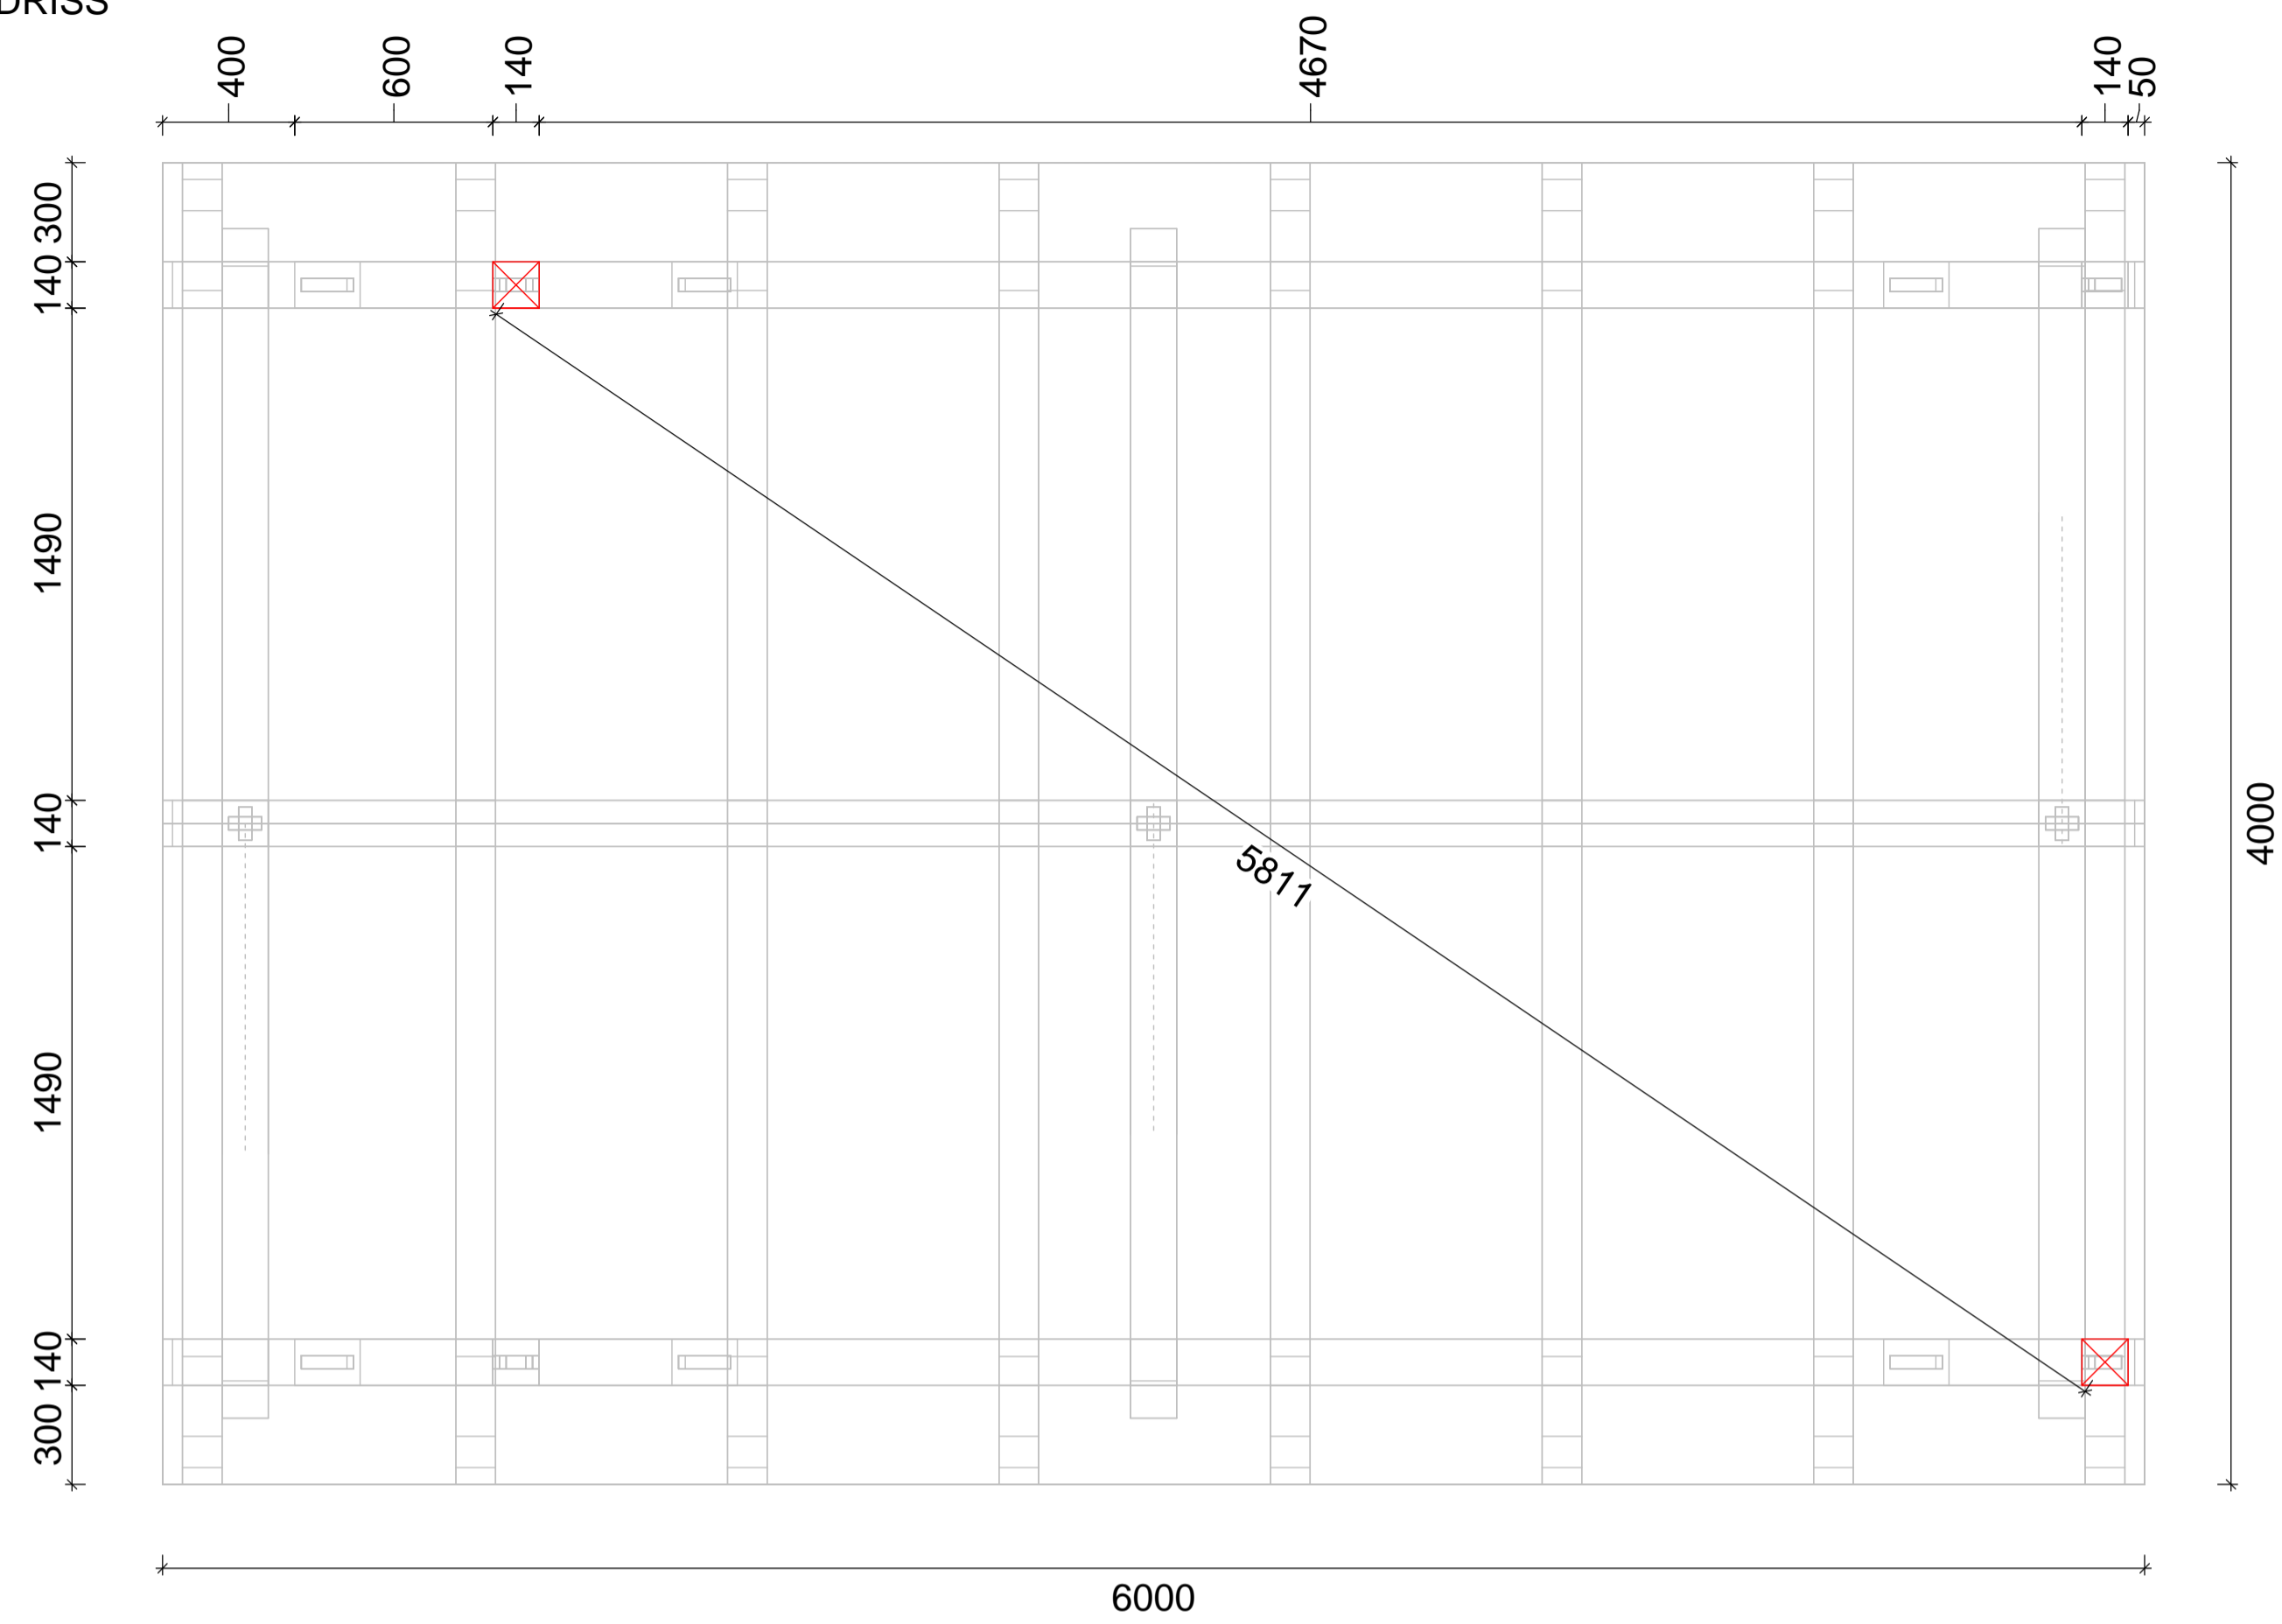

60129 - 001 - - Dietrich's AG : DICAM: Freie Konstruktion : 19.01 [x64]
26.03.2019 / 11:45:19 / Maßstab: 1 : 20
OW

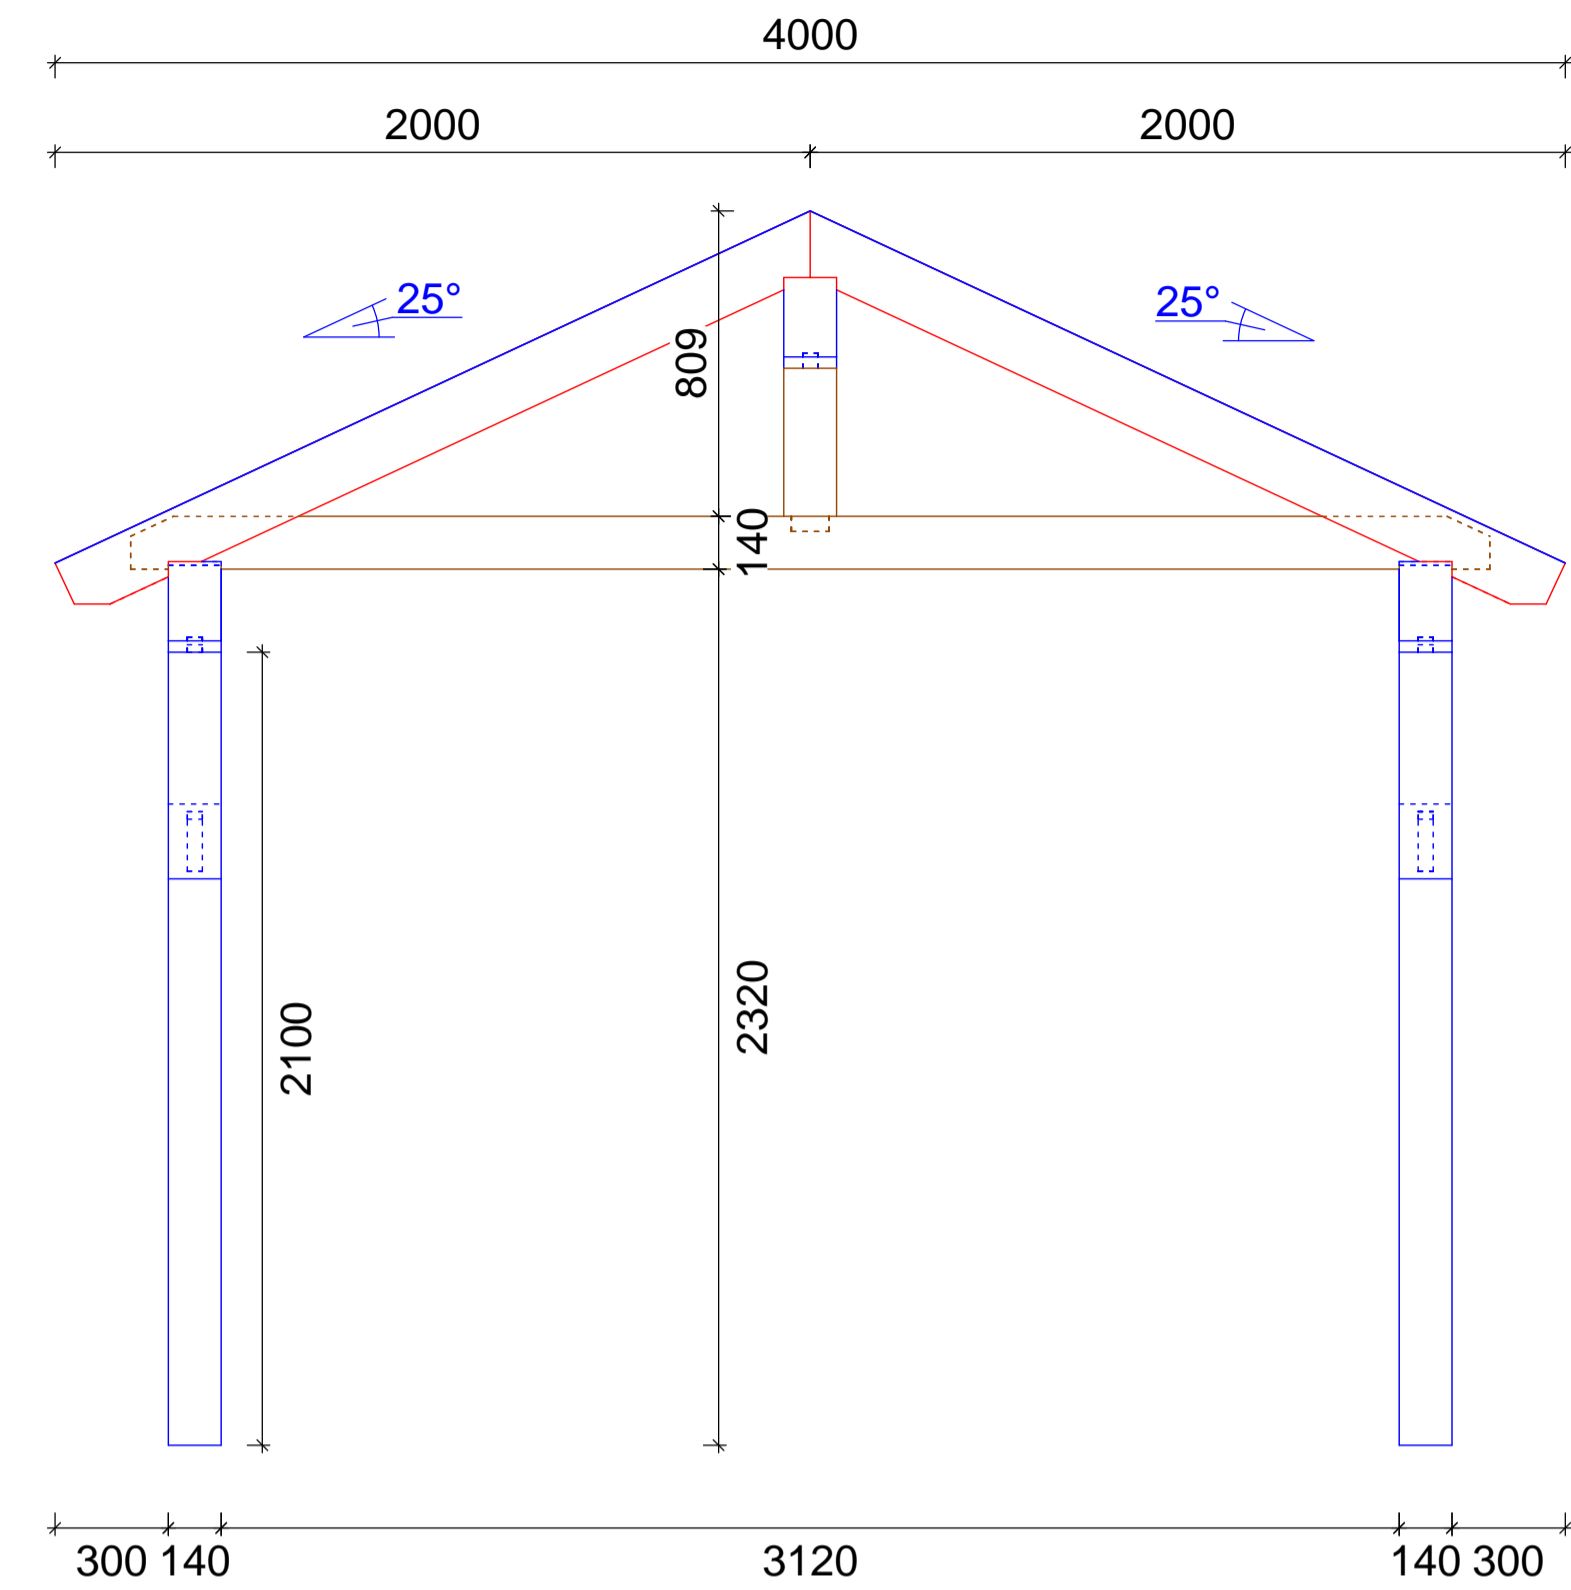

60129 - 001 - - Dietrich's AG : DICAM: Freie Konstruktion : 19.01 [x64]
26.03.2019 / 11:45:55 / Maßstab: 1 : 20
NS

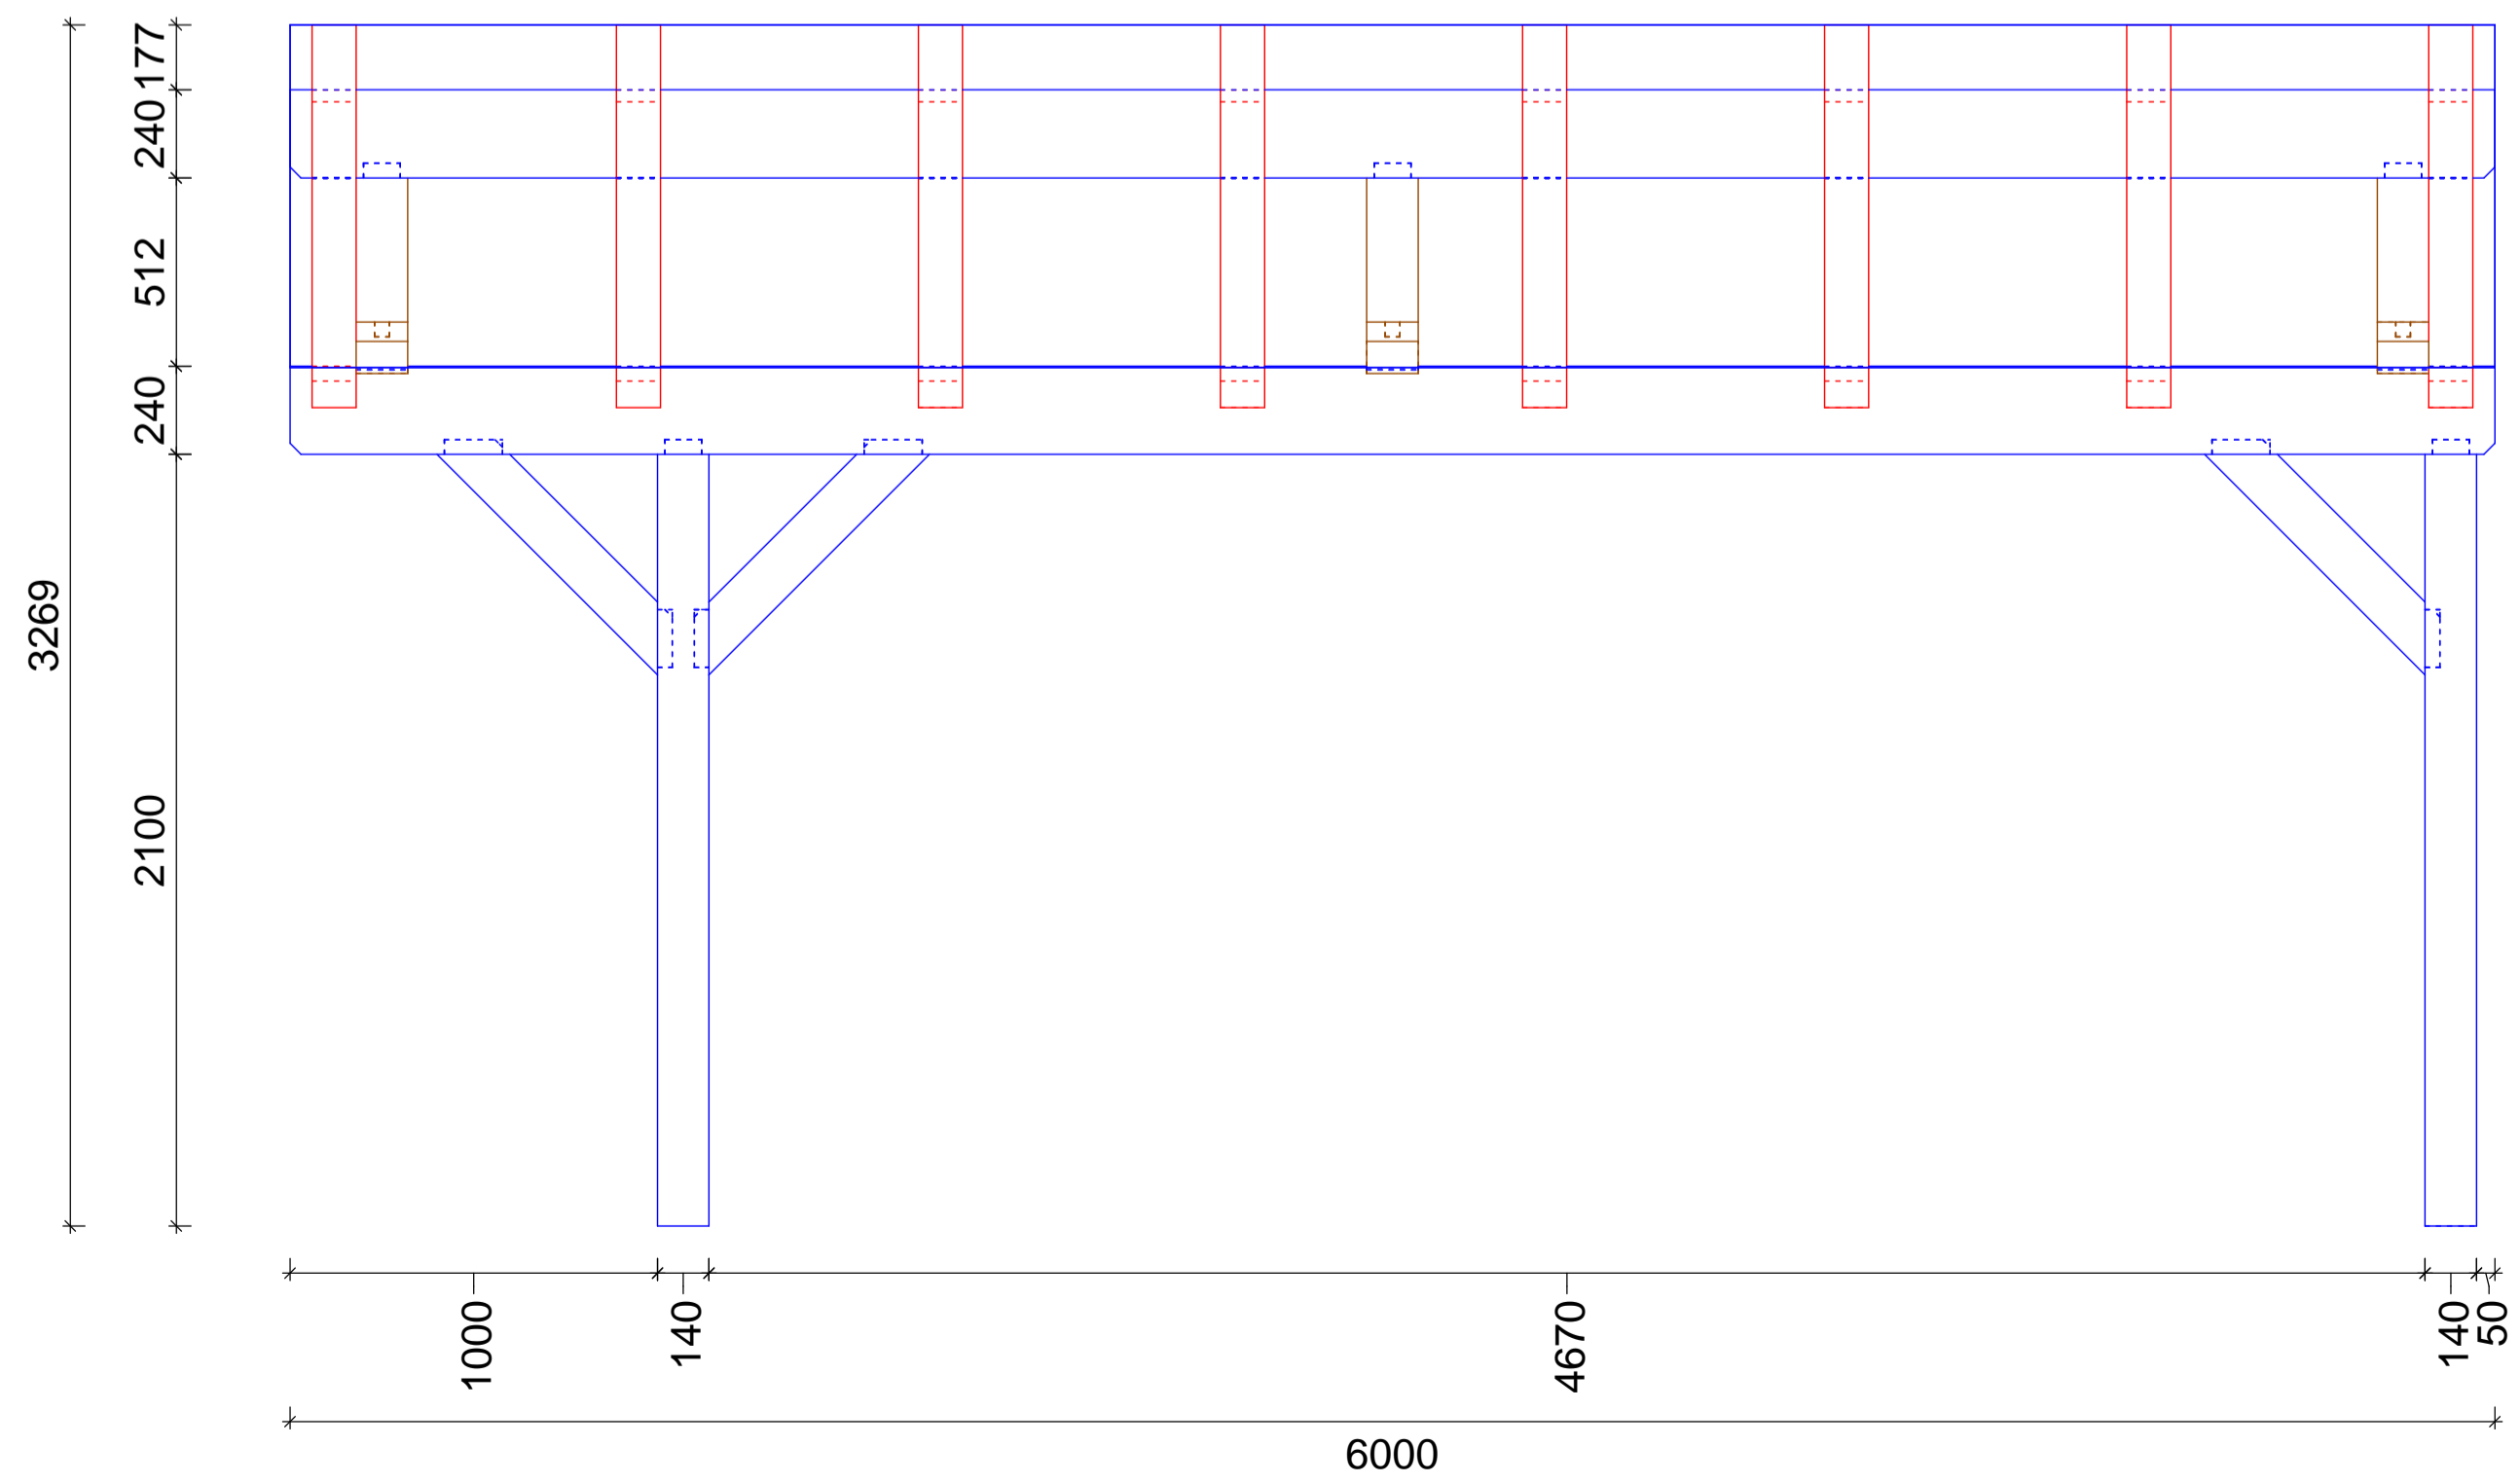

60129 - 001 - - Dietrich's AG : DICAM: Freie Konstruktion : 19.01 [x64]
26.03.2019 / 11:44:09 / Maßstab: 1 : 20
3D Vaade

